



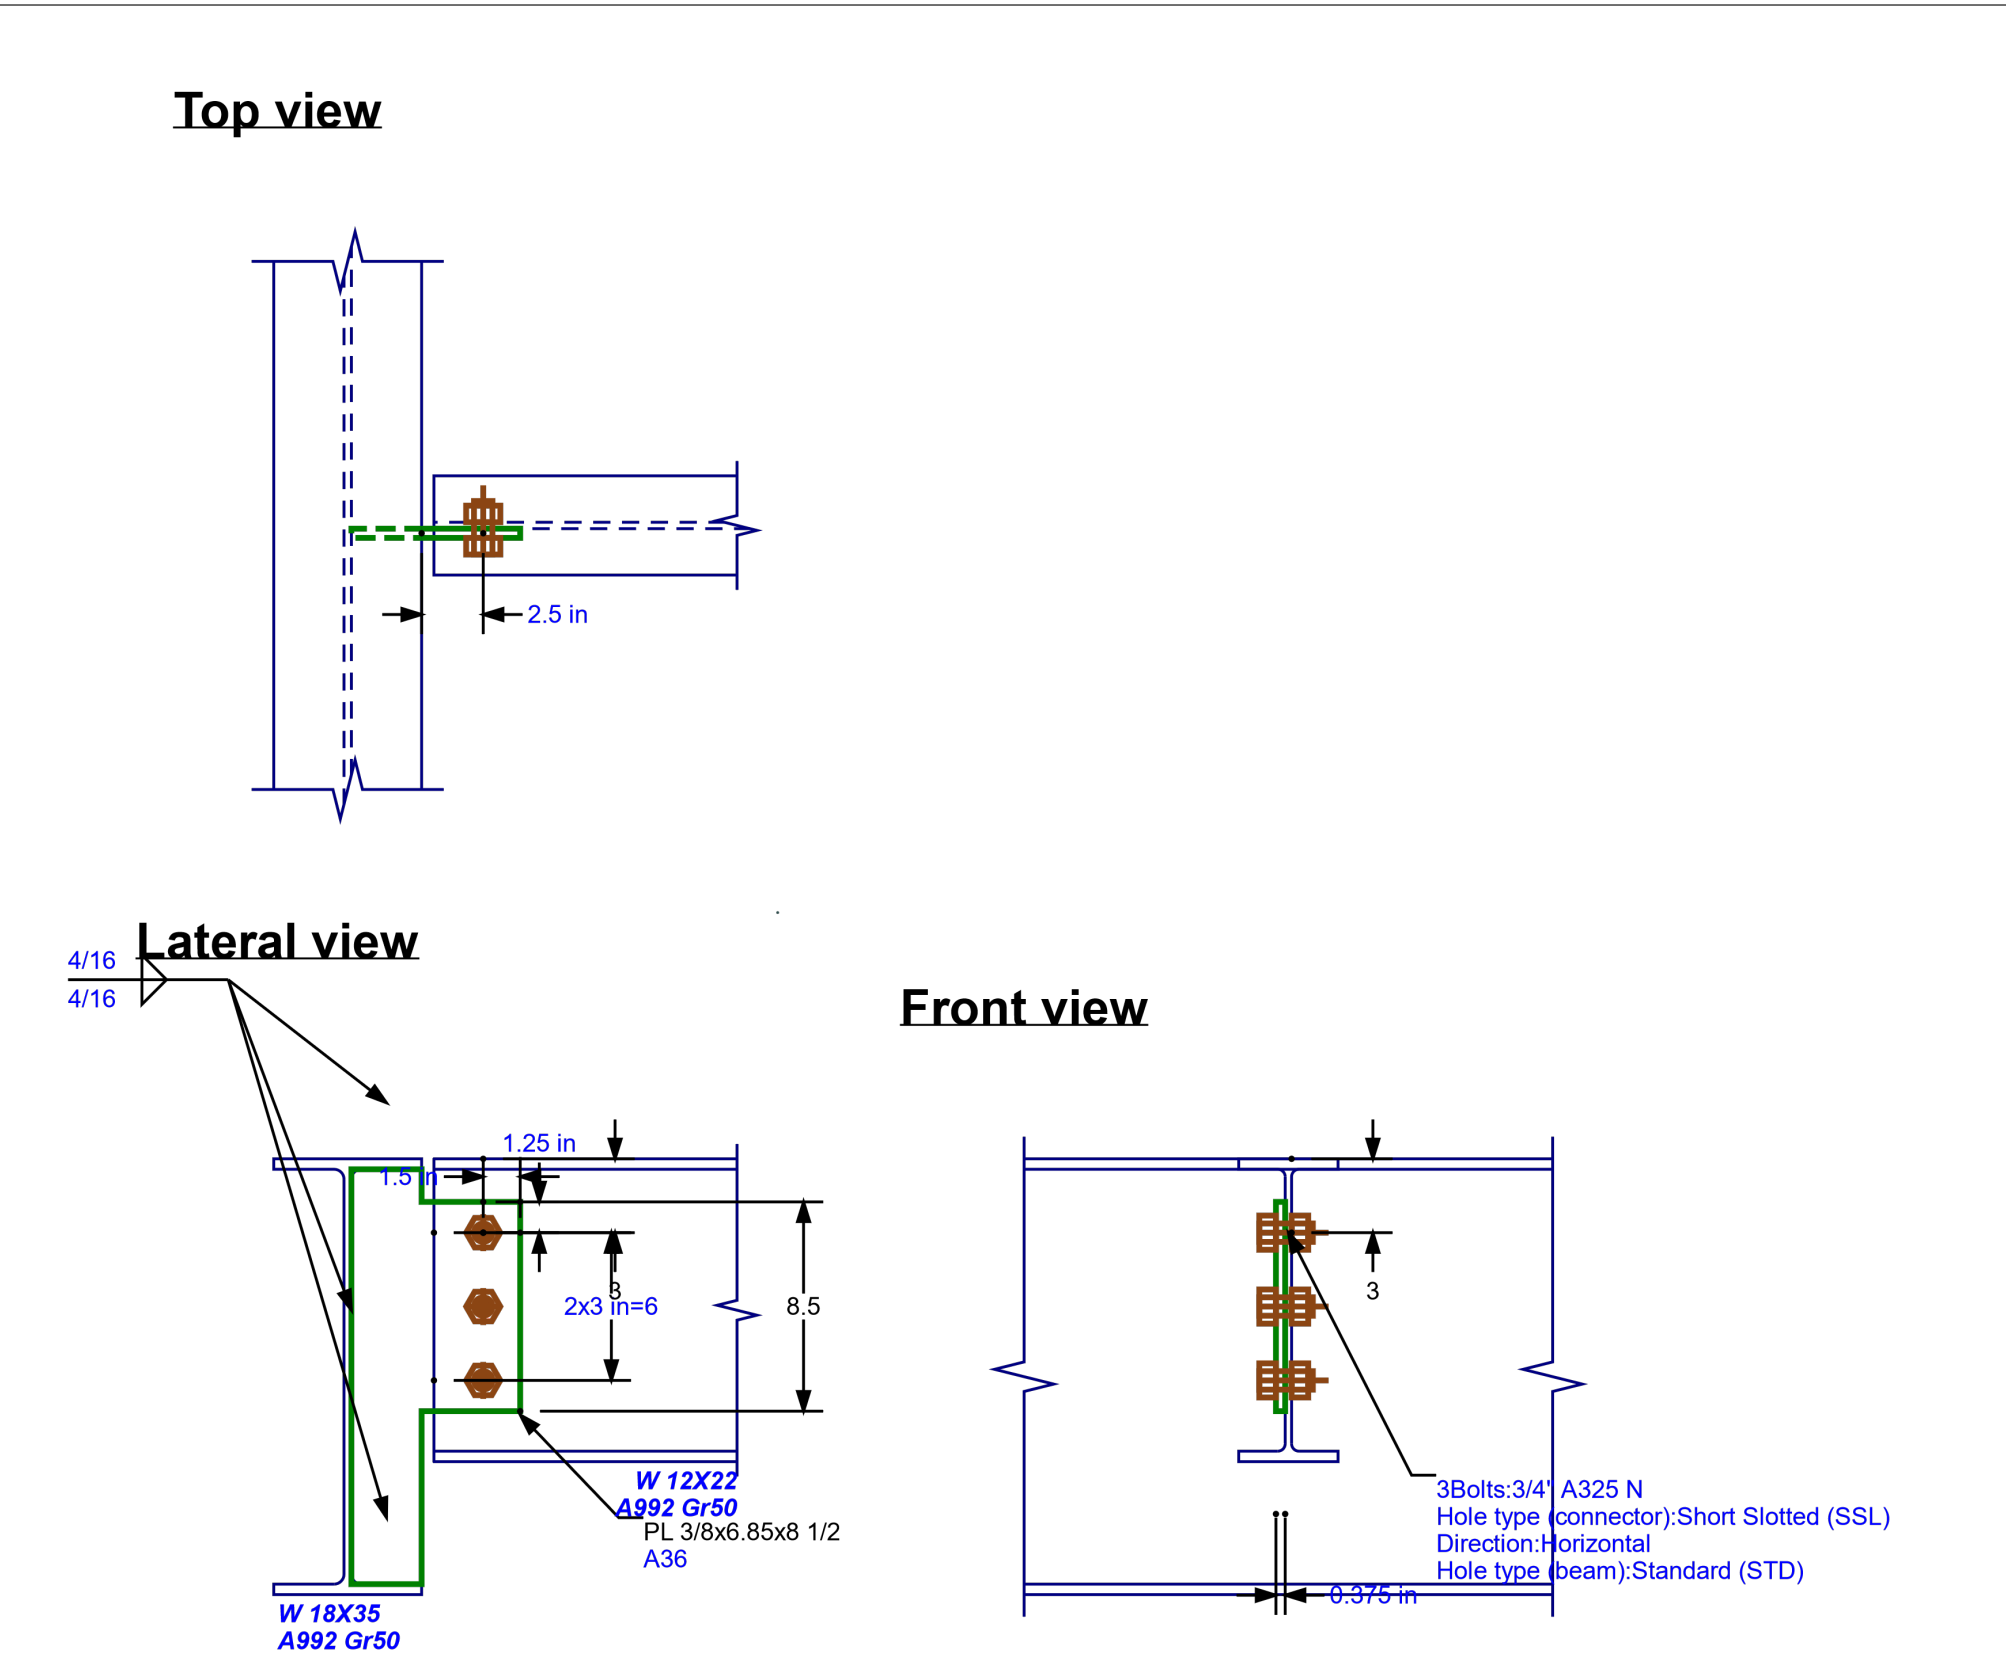

CONN. ID - 1

SCALE: - NOT TO SCALE


W12x_ STEEL BEAM TO W18x35 STEEL BEAM - SHEAR CONNECTION

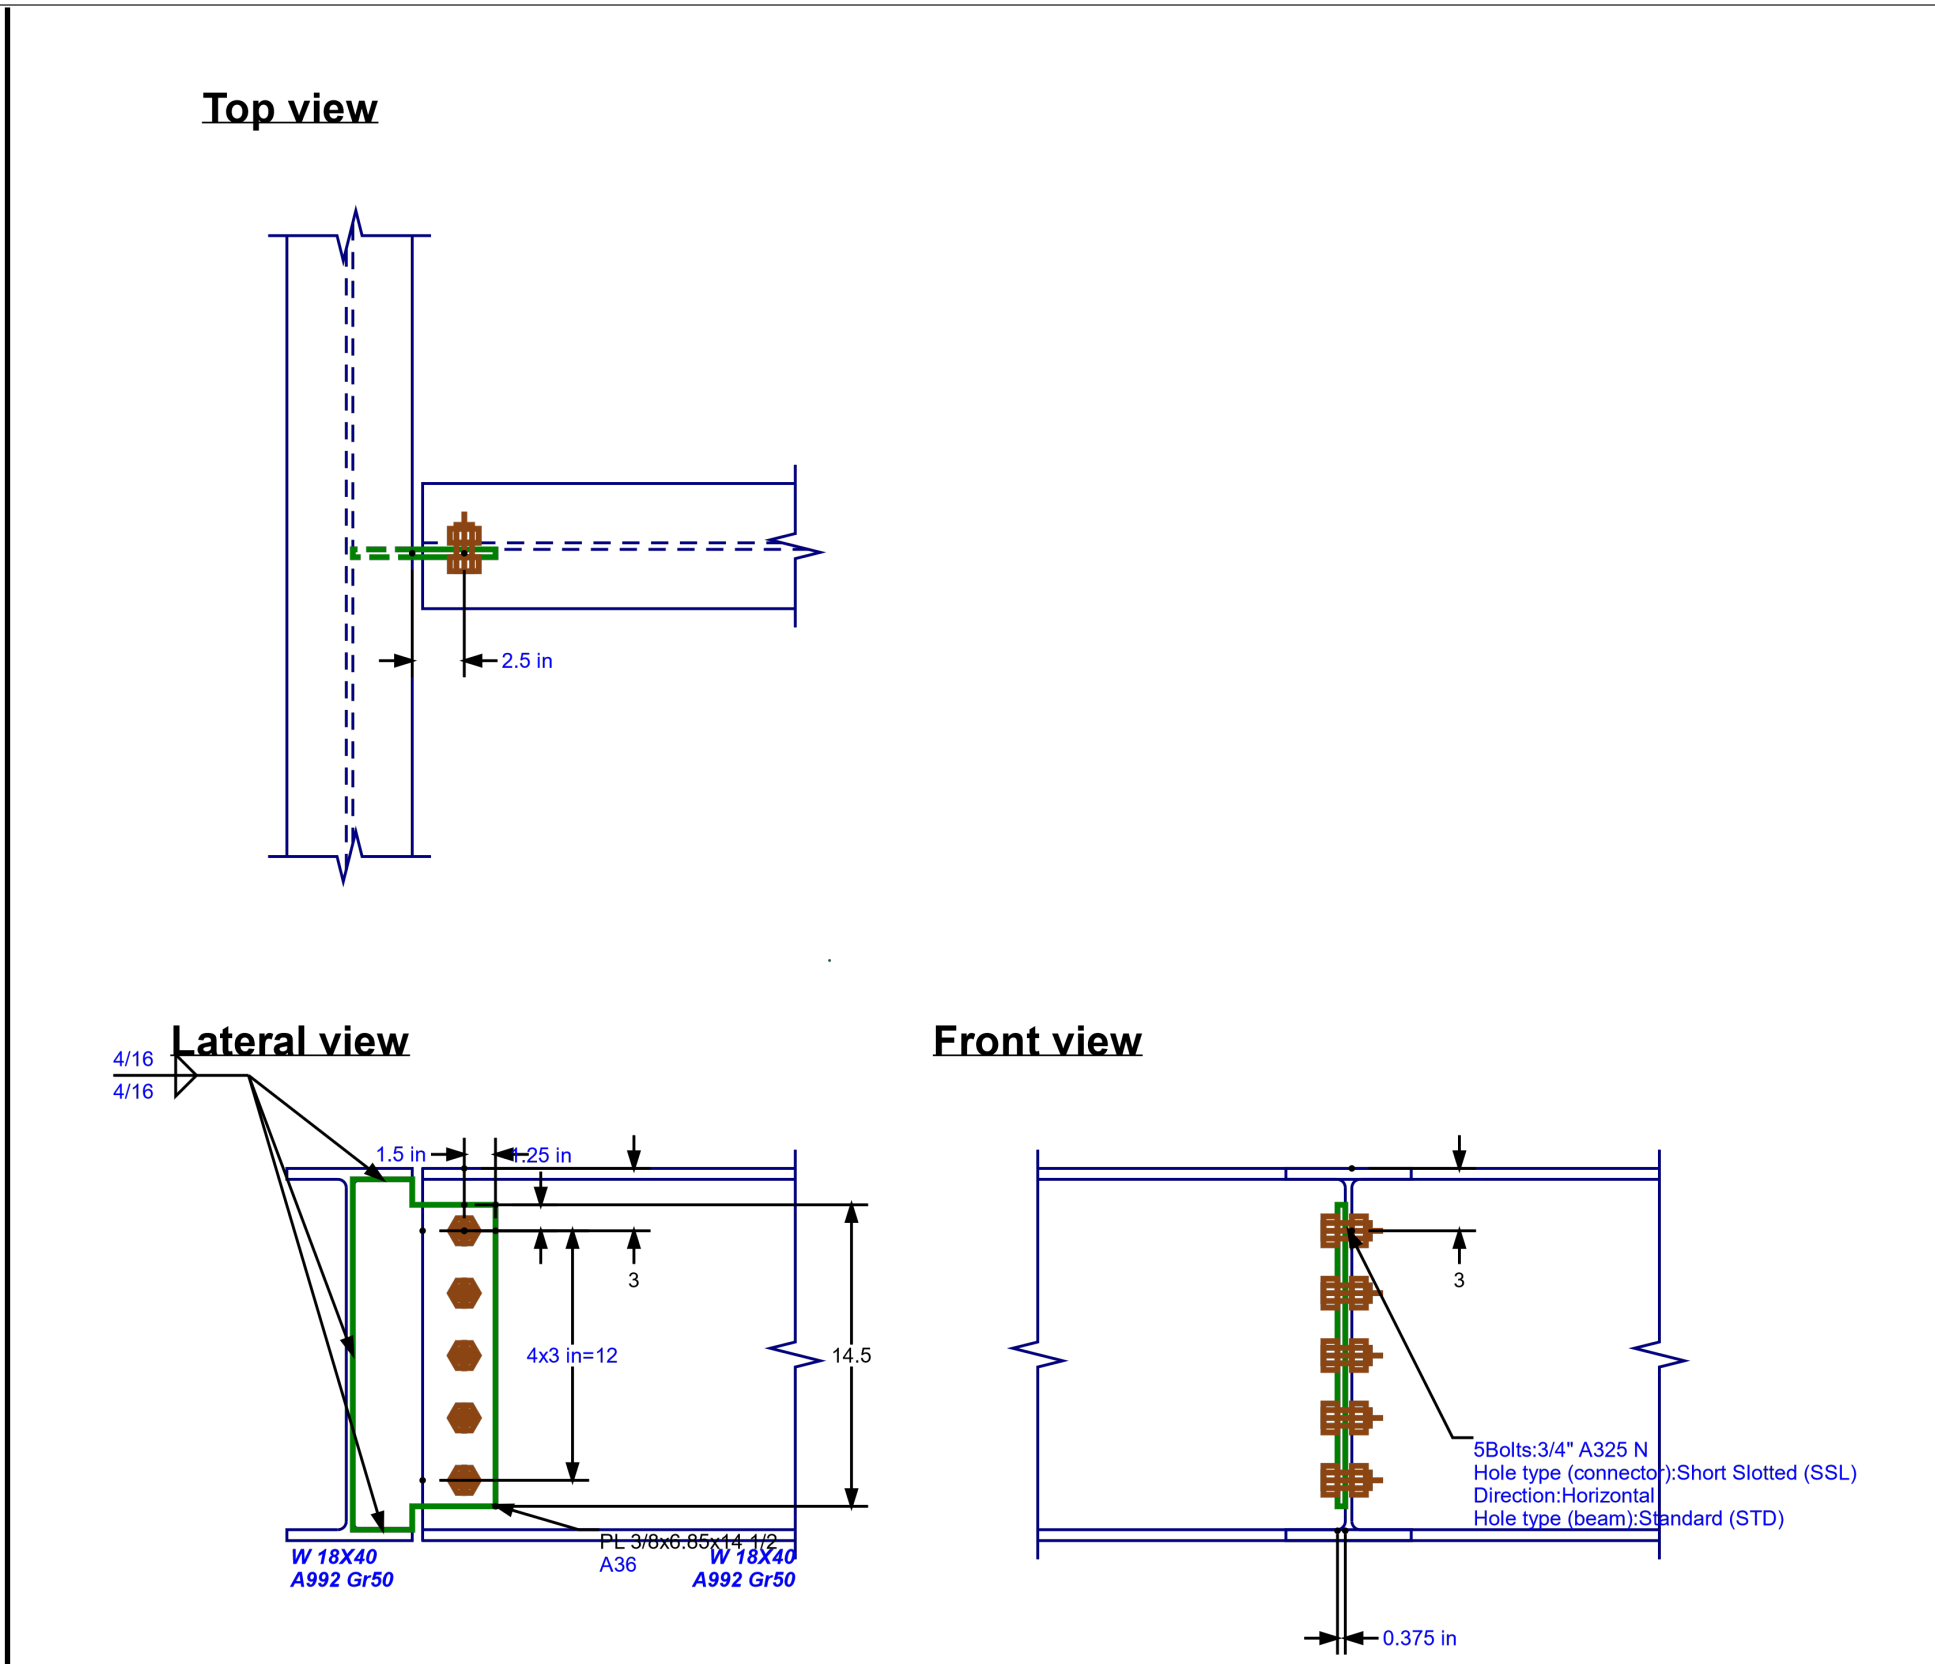

CONN.ID - 2

SCALE: - NOT TO SCALE


W18x35 THRU W18x86 STEEL BEAM TO W18x_ BEAM - SHEAR CONNECTION

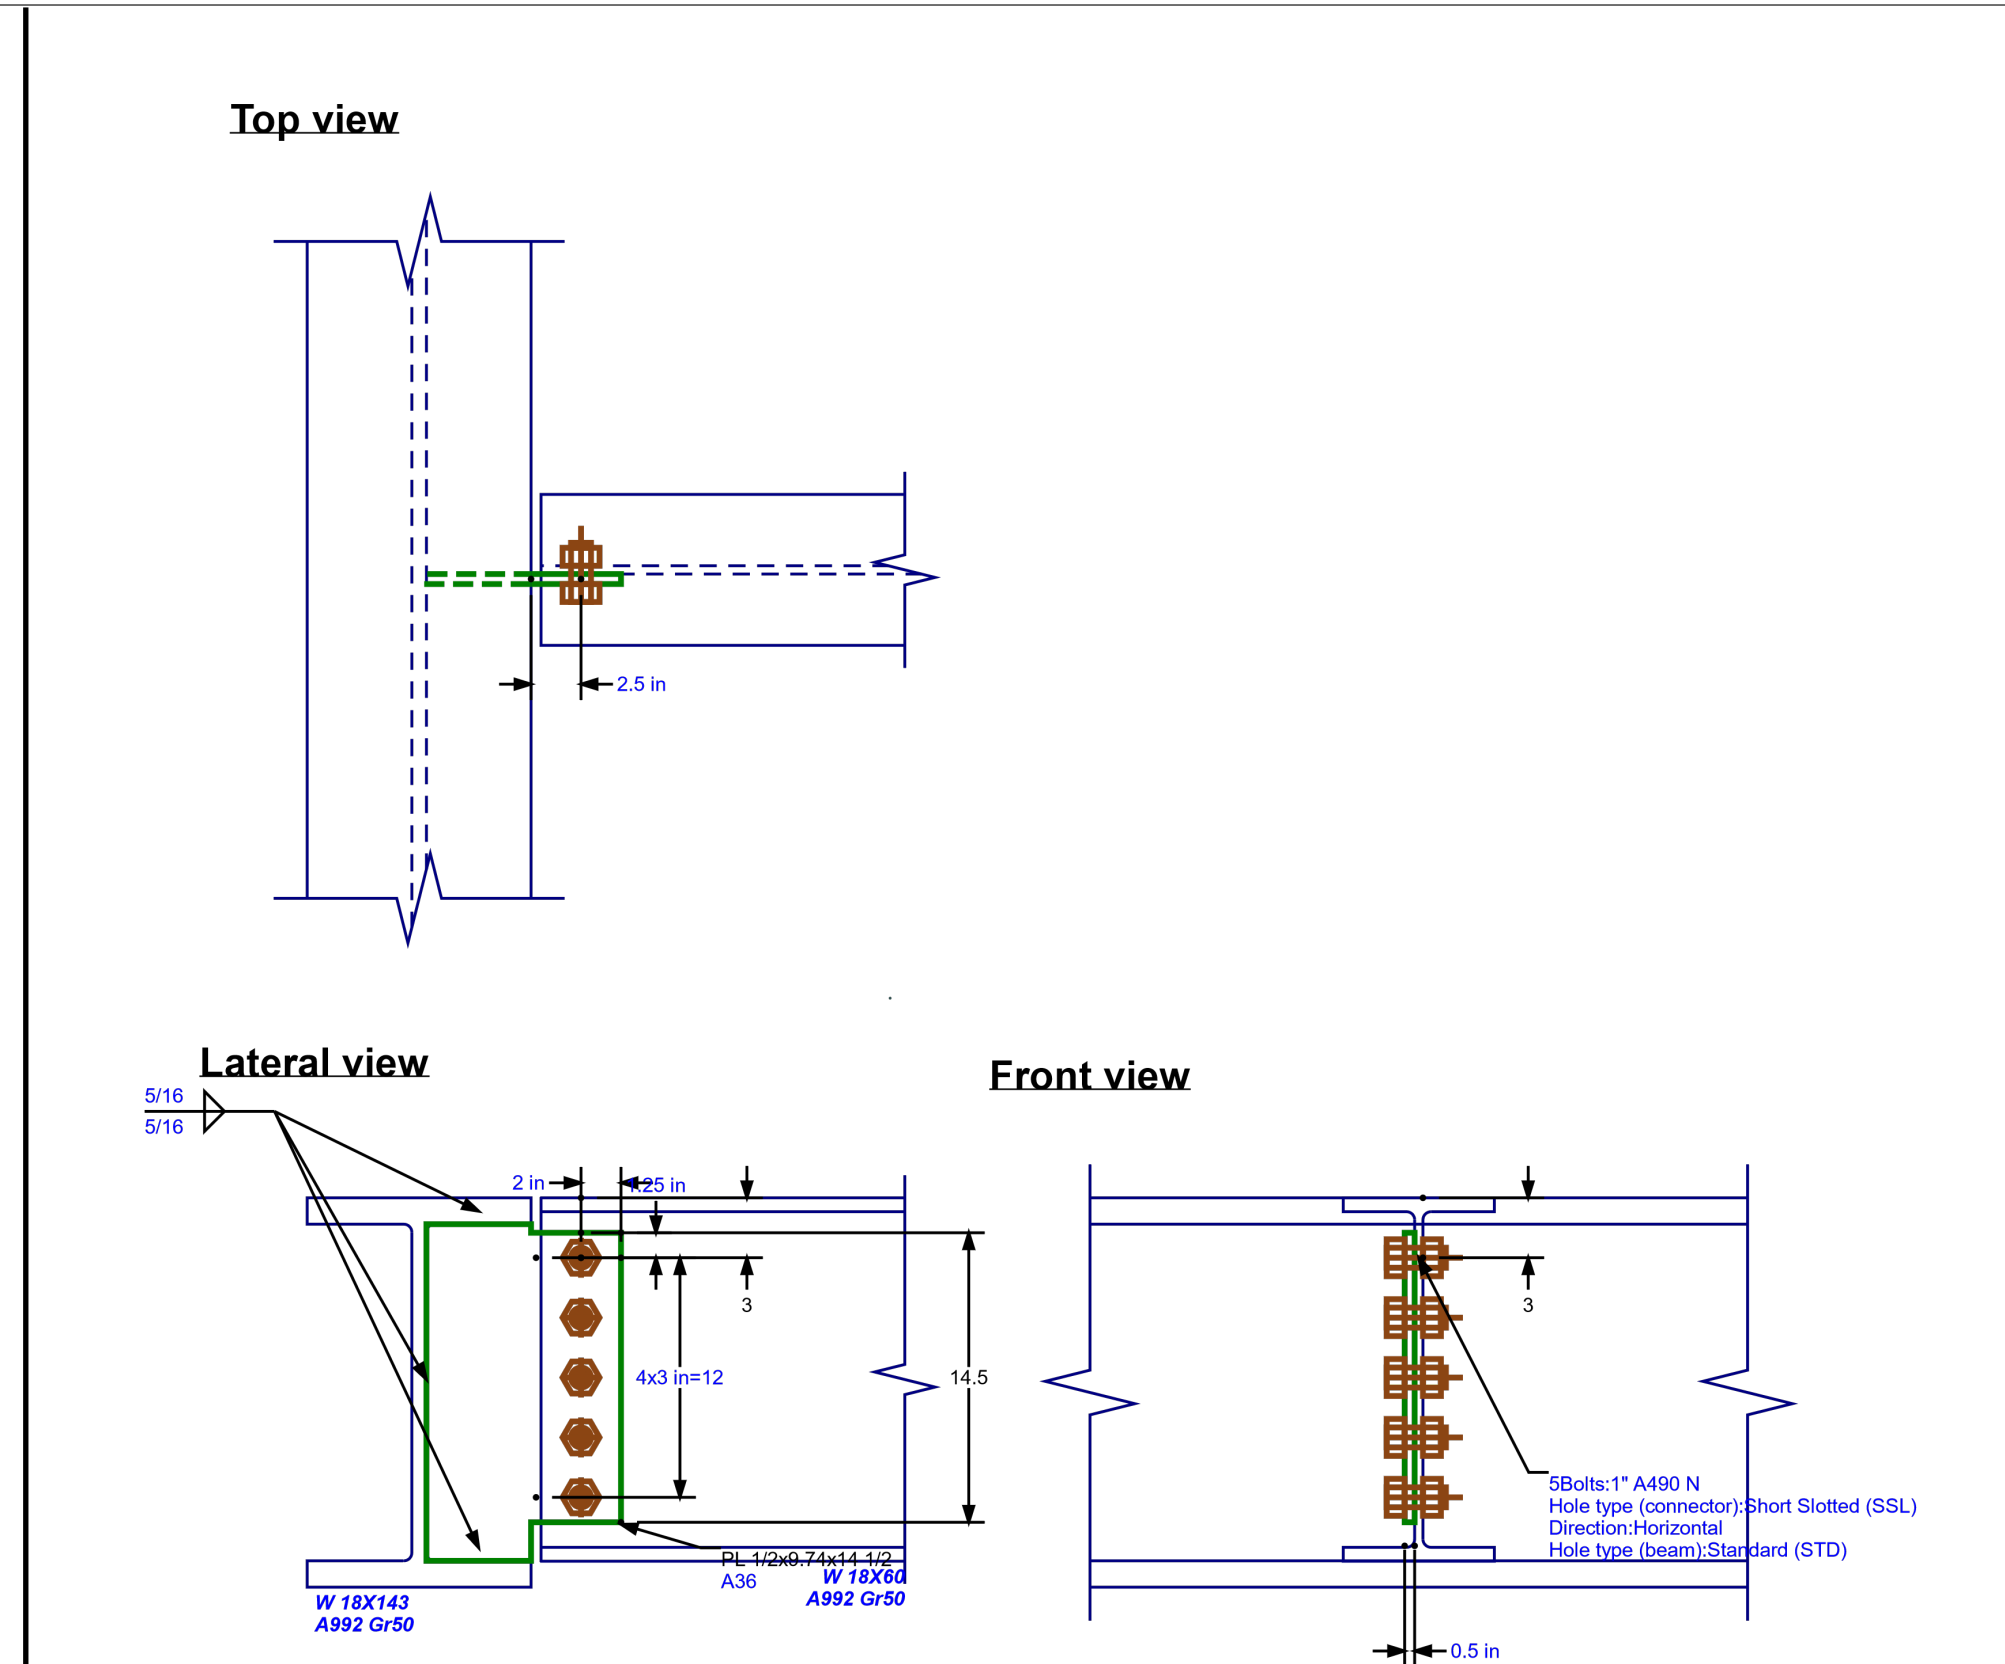

CONN.ID - 3.1

SCALE: - NOT TO SCALE


W18x 65 THRU W18x158 BEAM TO W18x143 & W24x192 BEAM - SHEAR CONNECTION

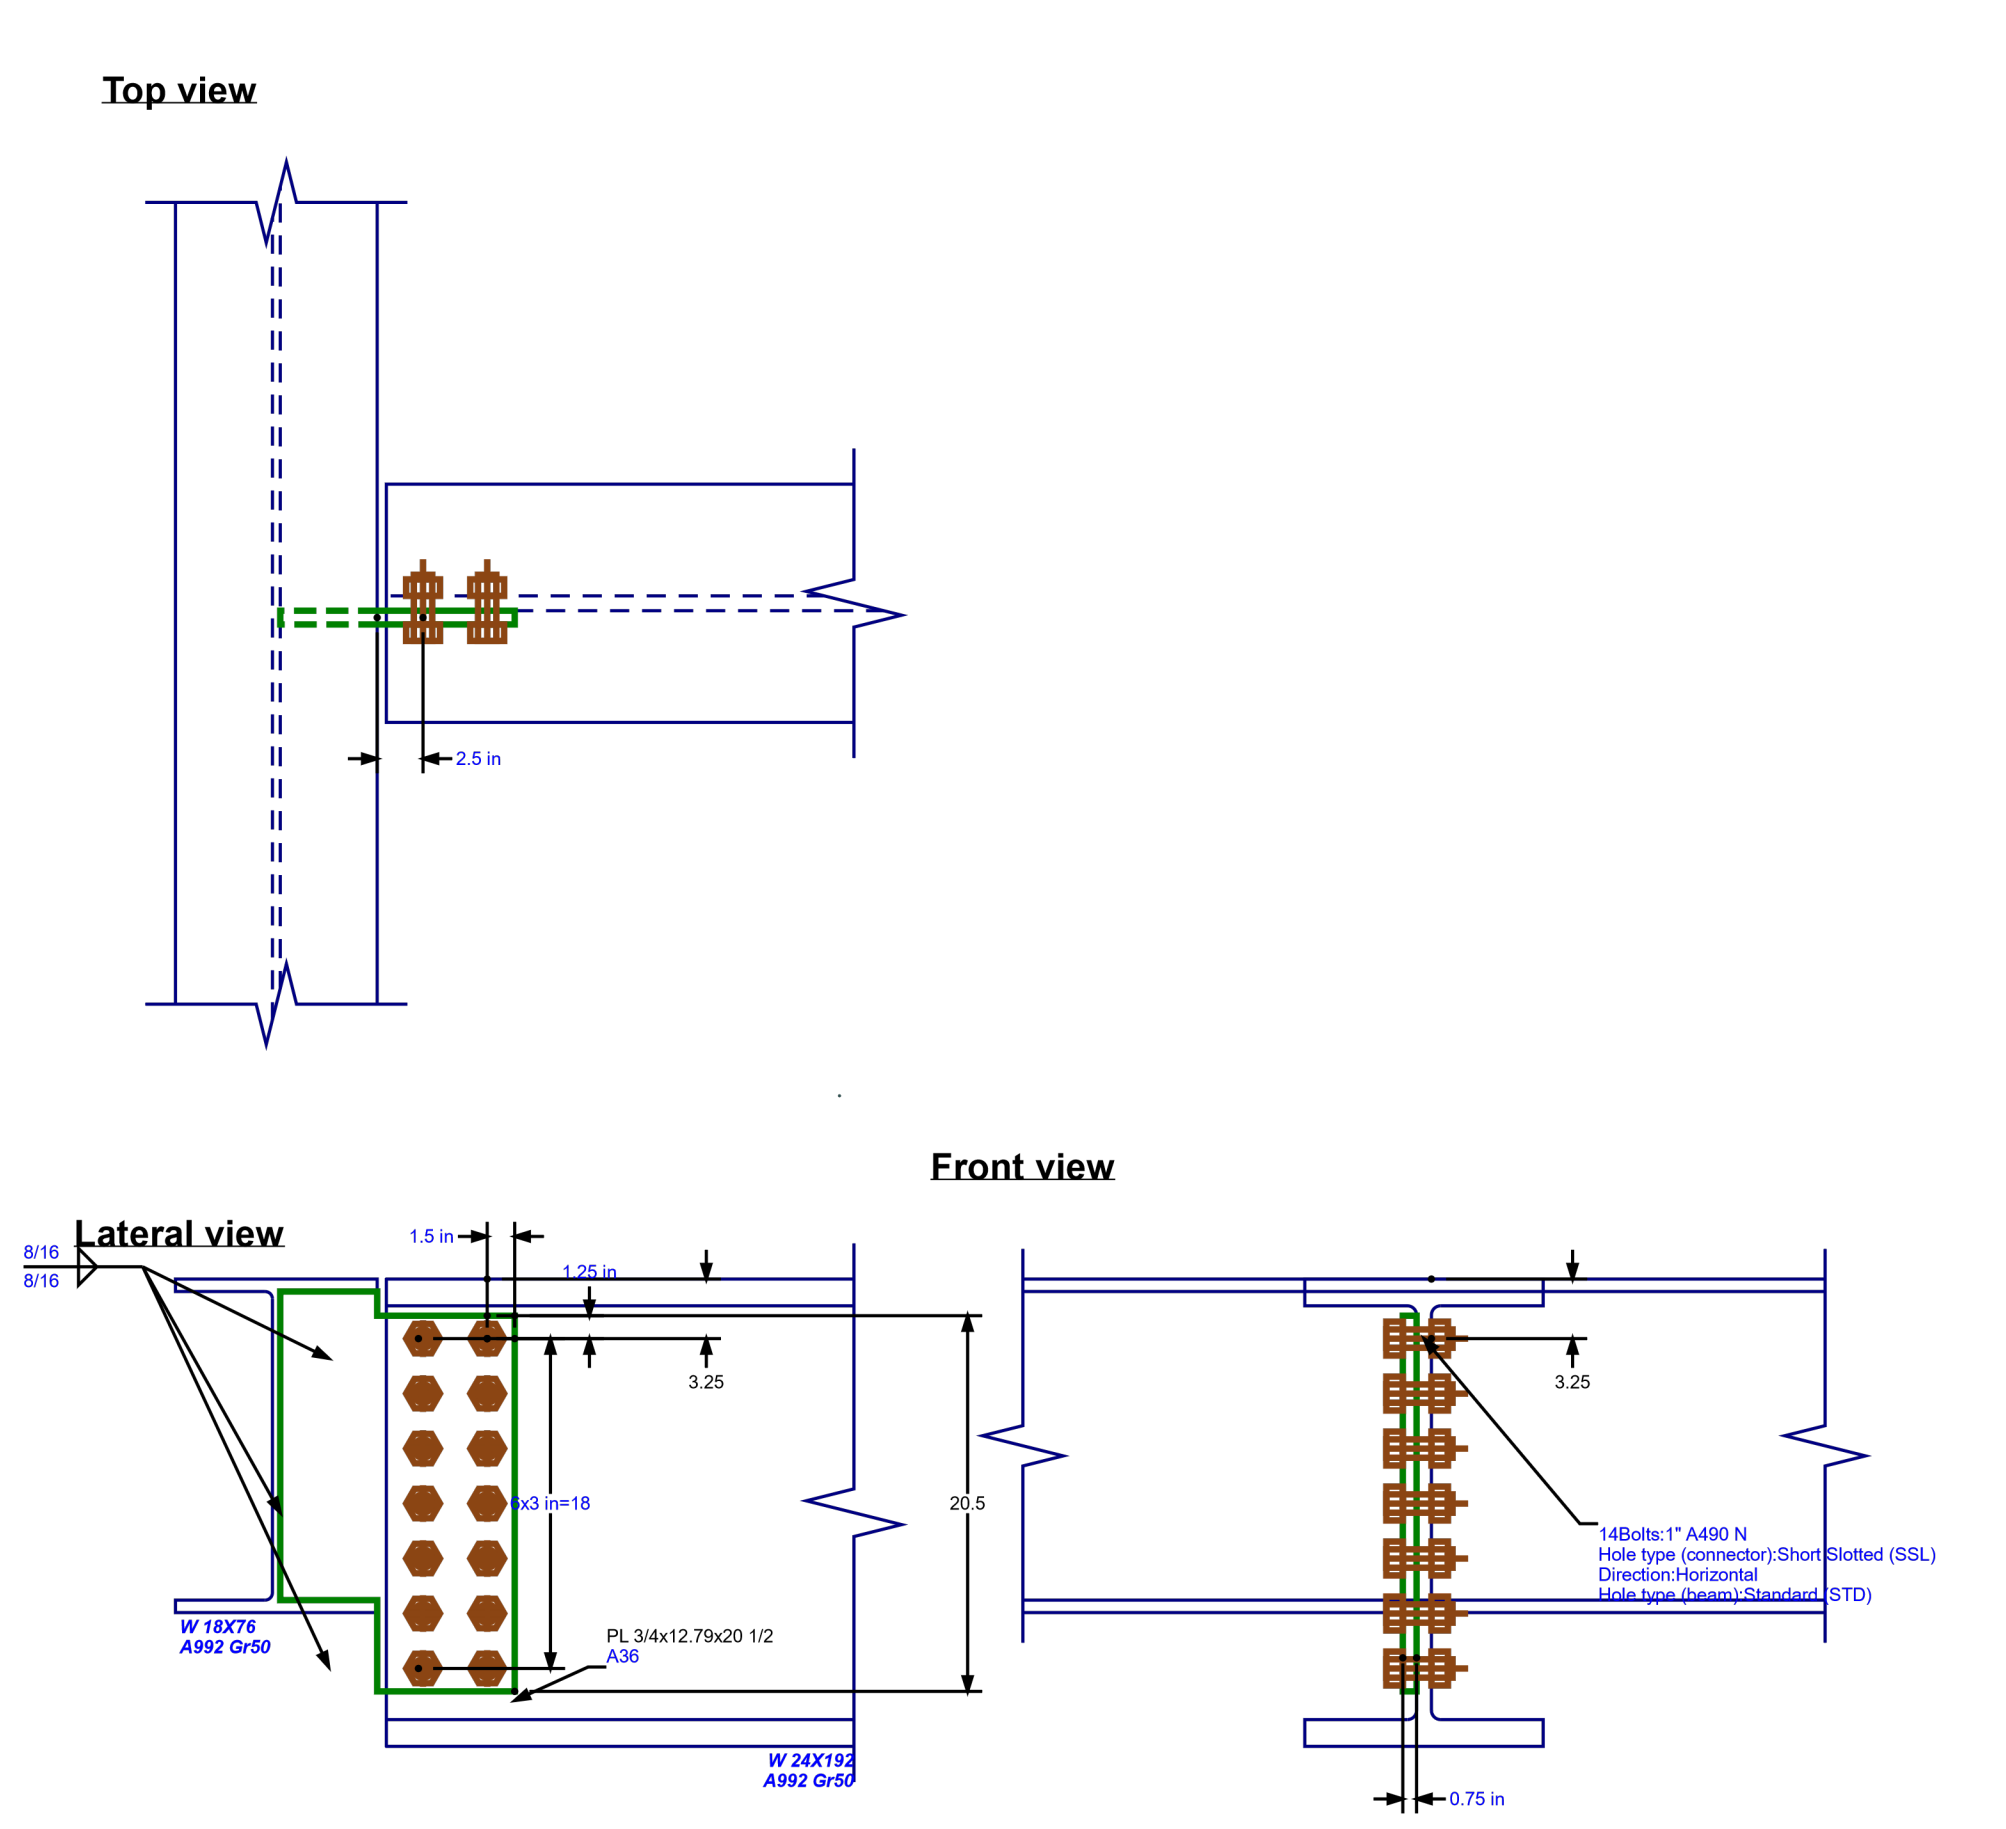

CONN.ID - 4A.1

SCALE: - NOT TO SCALE


W24x192 STEEL BEAM TO W18x76 STEEL BEAM - SHEAR CONNECTION

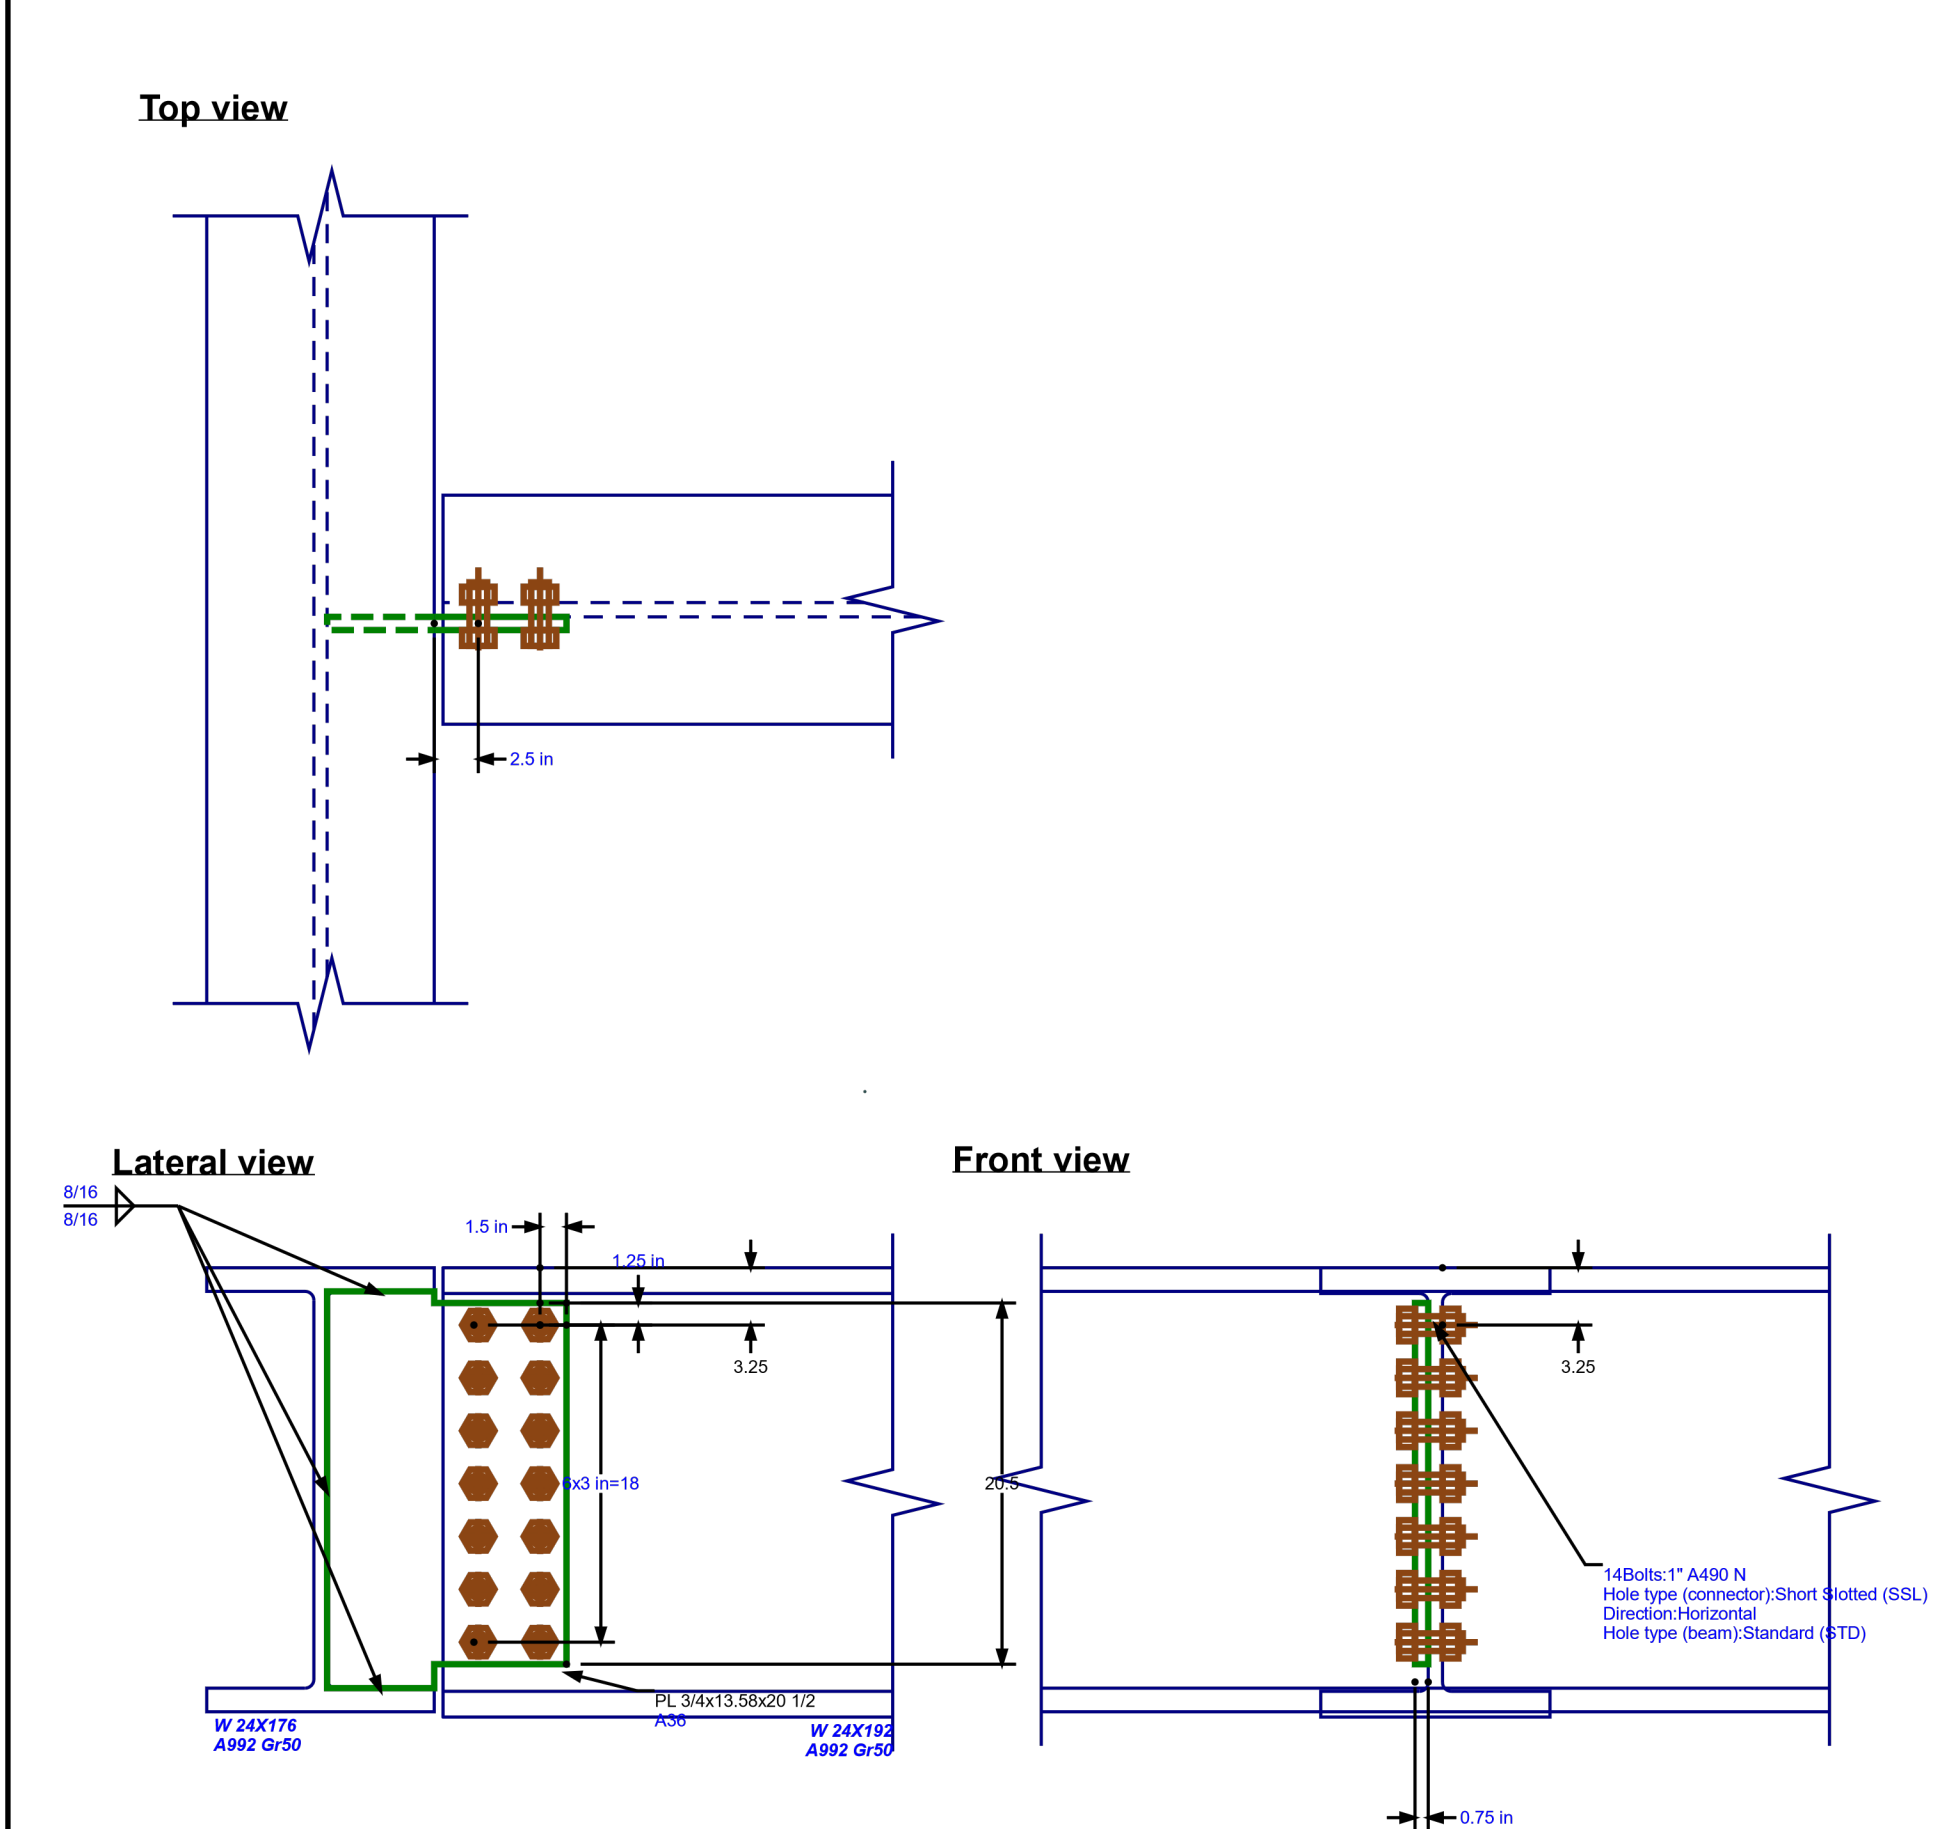

CONN.ID - 4B.1

SCALE: - NOT TO SCALE

W24x192 STEEL BEAM TO W24x176 STEEL BEAM - SHEAR CONNECTION

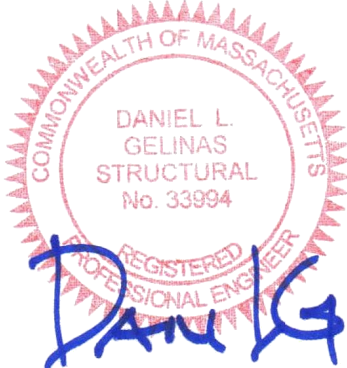

Job 25729
October 17, 2025

REV	DATE	DESCRIPTION
0	10.17.2025	ISSUED FOR CONSTRUCTION

JOB NO. 25729
SHEET NO.

SG-1